


PLAN RELEVU - PARTER

Scara 1:100

Nr. Cadastral	Suprafata	Adresa imobilului
	262.28 mp	Sr. Rascoalei 1907, nr. 48, loc. Costinesti, jud. Constanta
Cartea funciara nr.	UAT	COSTINESTI

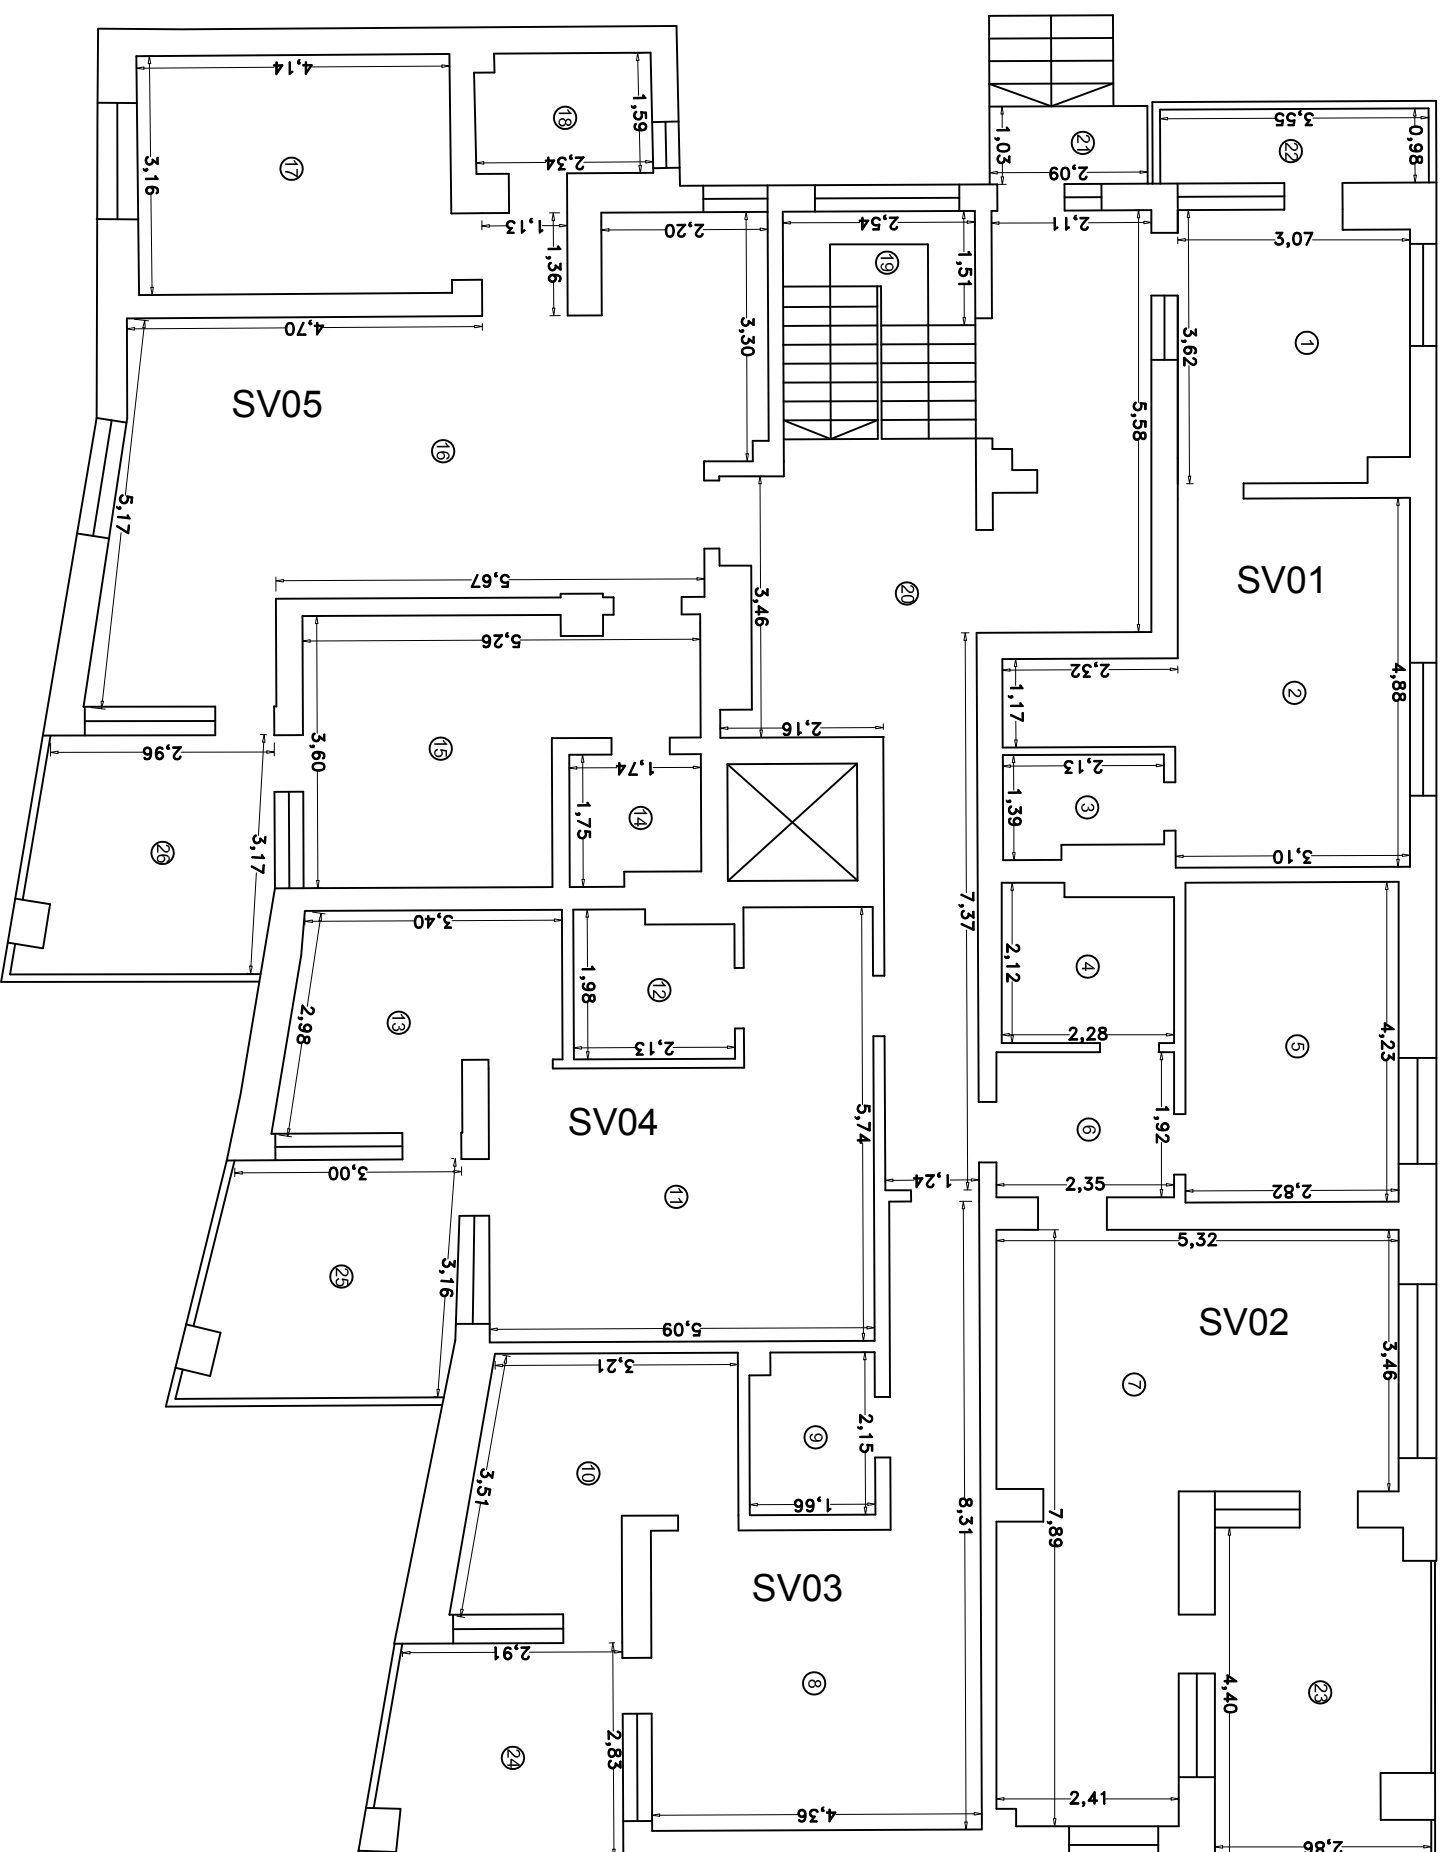

Nr. incapere	Denumire Incapere	Suprafata utila[mp]
1		10,68
2		17,74
3		2,69
4		4,56
5		11,93
6		4,51
7		28,76
8		22,47
9		3,49
10		10,14
11		22,05
12		3,98
13		9,34
14		2,84
15		14,90
16		38,42
17		13,08
18		3,65
19		3,16
20		31,74
21		2,15
Suprafata Utila = 262,28 mp		
22	Balcon	3,48
23	Balcon	12,00
24	Balcon	8,72
25	Balcon	10,25
26	Balcon	9,89
Suprafata Totala = 306,62 mp		

Executant, ROSCAN ADRIAN Data Aprilie 2016

Receptionat, Data