


# PLAN RELEVU - ETAJ 1

Scara 1:100

Nr. Cadastral	Suprafata	Adresa imobilului
	261.24 mp	Sfr. Rascodei 1907, nr. 48, loc. Costinesti, jud. Constanta
Cartea funciara nr.	UAT	COSTINESTI

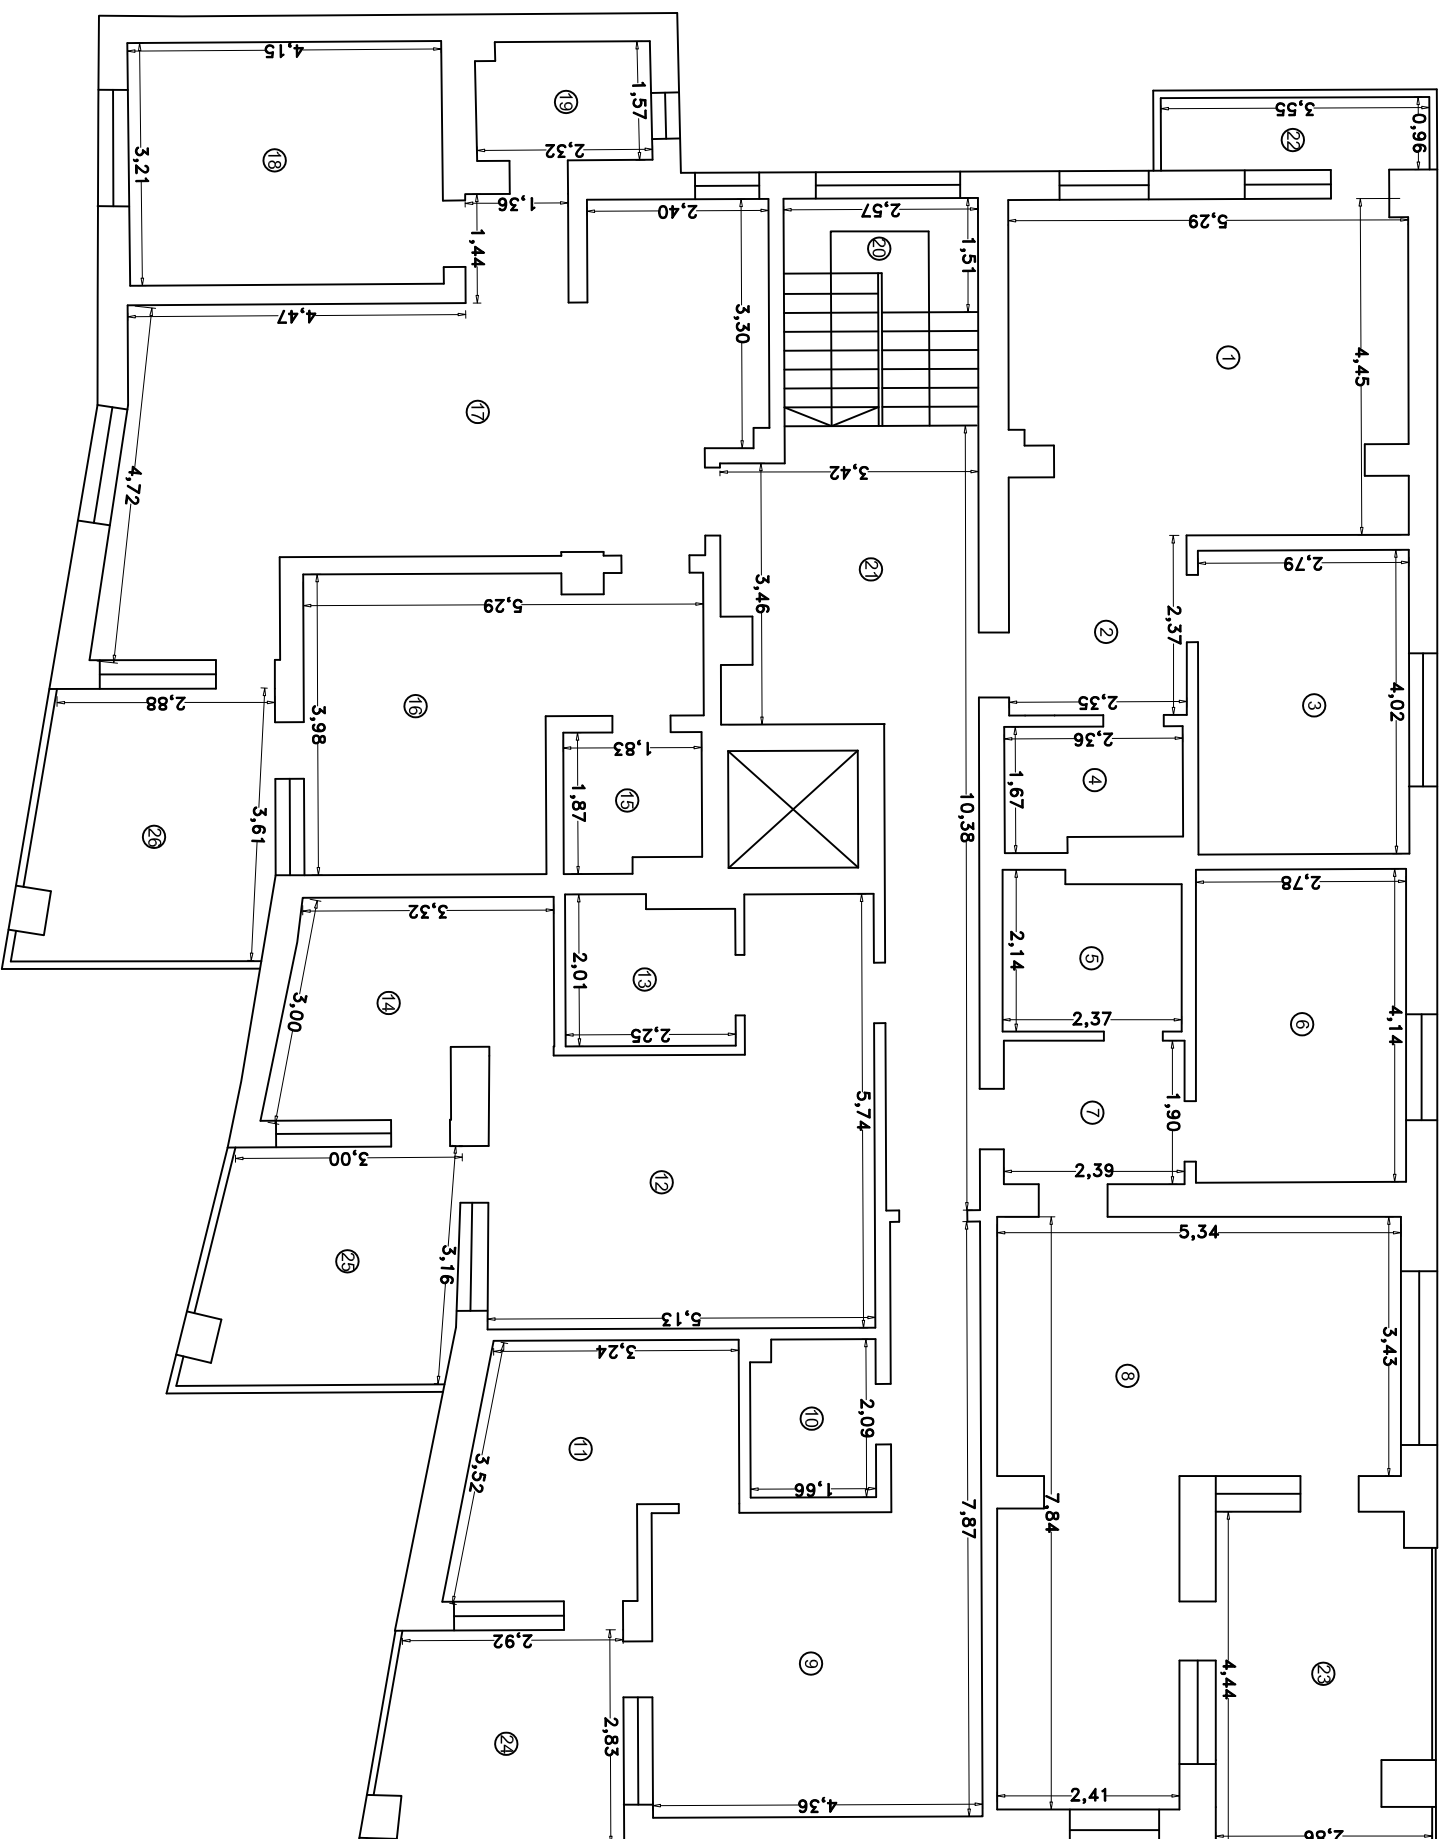

Nr. incapere	Denumire Incapere	Suprafata utila[mp]
1		22.92
2		5.58
3		11.22
4		3.62
5		4.78
6		11.51
7		4.54
8		28.68
9		22.14
10		3.39
11		10.65
12		22.12
13		4.29
14		9.24
15		3.22
16		16.53
17		35.90
18		13.32
19		3.58
20		3.21
21		20.80
Suprafata Utila = 261.24 mp		
22	Balcon	3.41
23	Balcon	12.09
24	Balcon	8.74
25	Balcon	10.25
26	Balcon	11.19
Suprafata Totala = 306.92 mp		

<b>Executant,</b> ROSCAN ADRIAN	<b>Data</b> Aprilie 2016
<b>Receptionat,</b>	<b>Data</b>