


PLAN RELEVU – ETAJ 3
Scara 1:100

Nr. Cadastral	Suprafata	Adresa imobilului
	260.02 mp	Sfr. Rascodei 1907, nr. 48, loc. Costinesti, jud. Constanta
Cartea funciara nr.	UAT	COSTINESTI

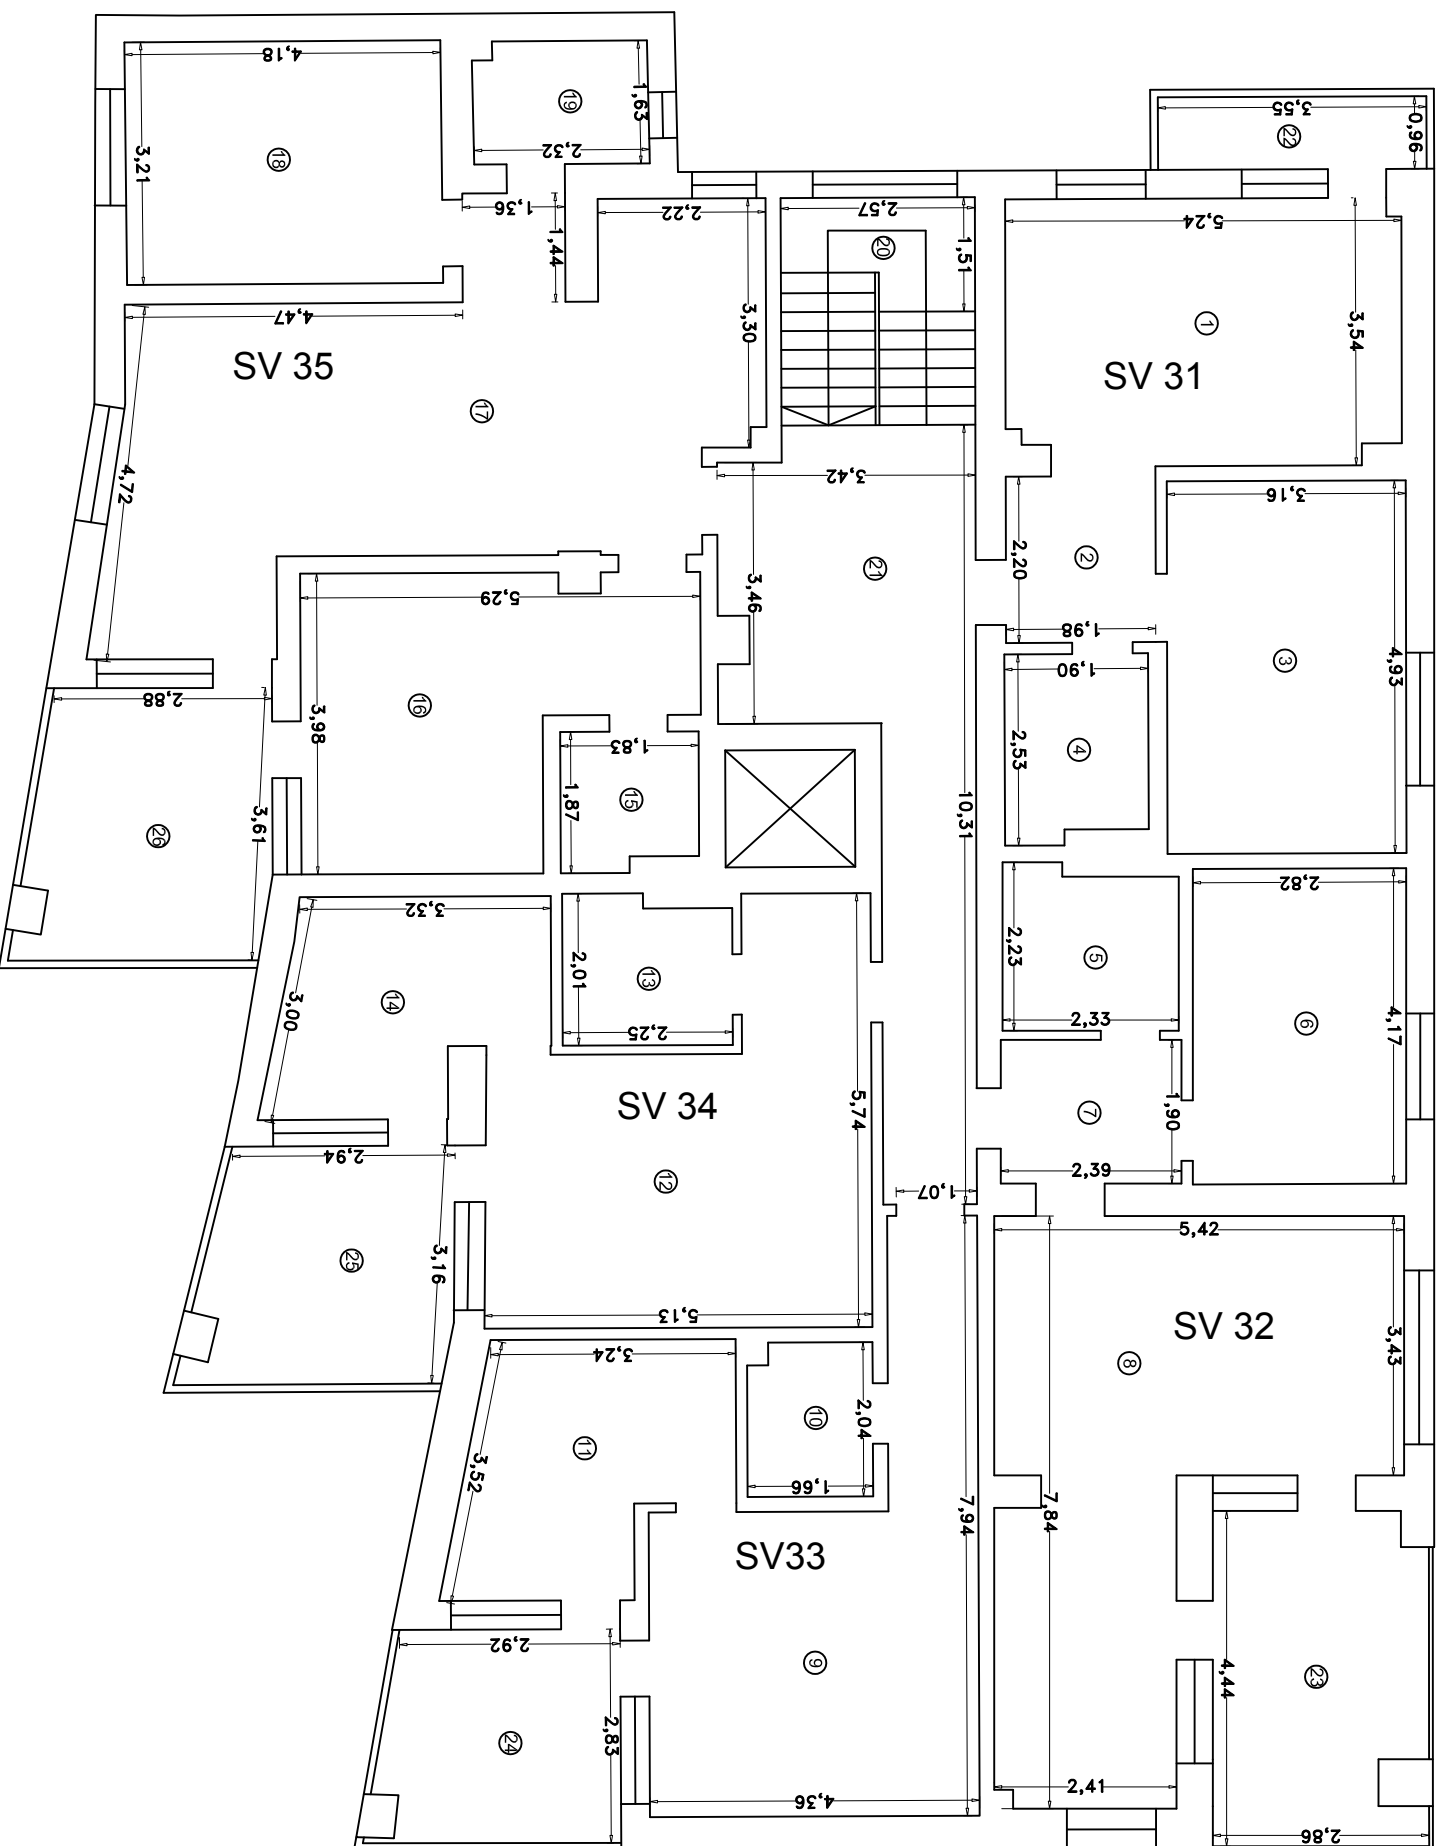

Nr. incapere	Denumire Incapere	Suprafata utila[mp]
1		18.12
2		4.35
3		15.58
4		4.58
5		4.91
6		11.77
7		4.54
8		27.89
9		22.22
10		3.30
11		10.65
12		22.12
13		4.29
14		9.24
15		3.22
16		16.53
17		35.66
18		13.41
19		3.71
20		3.21
21		20.72
Suprafata Utila = 260.02 mp		
22	Balcon	3.41
23	Balcon	12.09
24	Balcon	8.74
25	Balcon	10.19
26	Balcon	11.19
Suprafata Totala = 305.64 mp		

Executant, ROSCAN ADRIAN	Data Aprilie 2016
Receptionat,	Data