


PLAN RELEVU – ETAJ 4
Scara 1:100

Nr. Cadastral	Suprafata	Adresa imobilului
	260,68 mp	Sr. Rascodei 1907, nr. 48, loc. Costinesti, jud. Constanta
Cartea funciara nr.	UAT	COSTINESTI

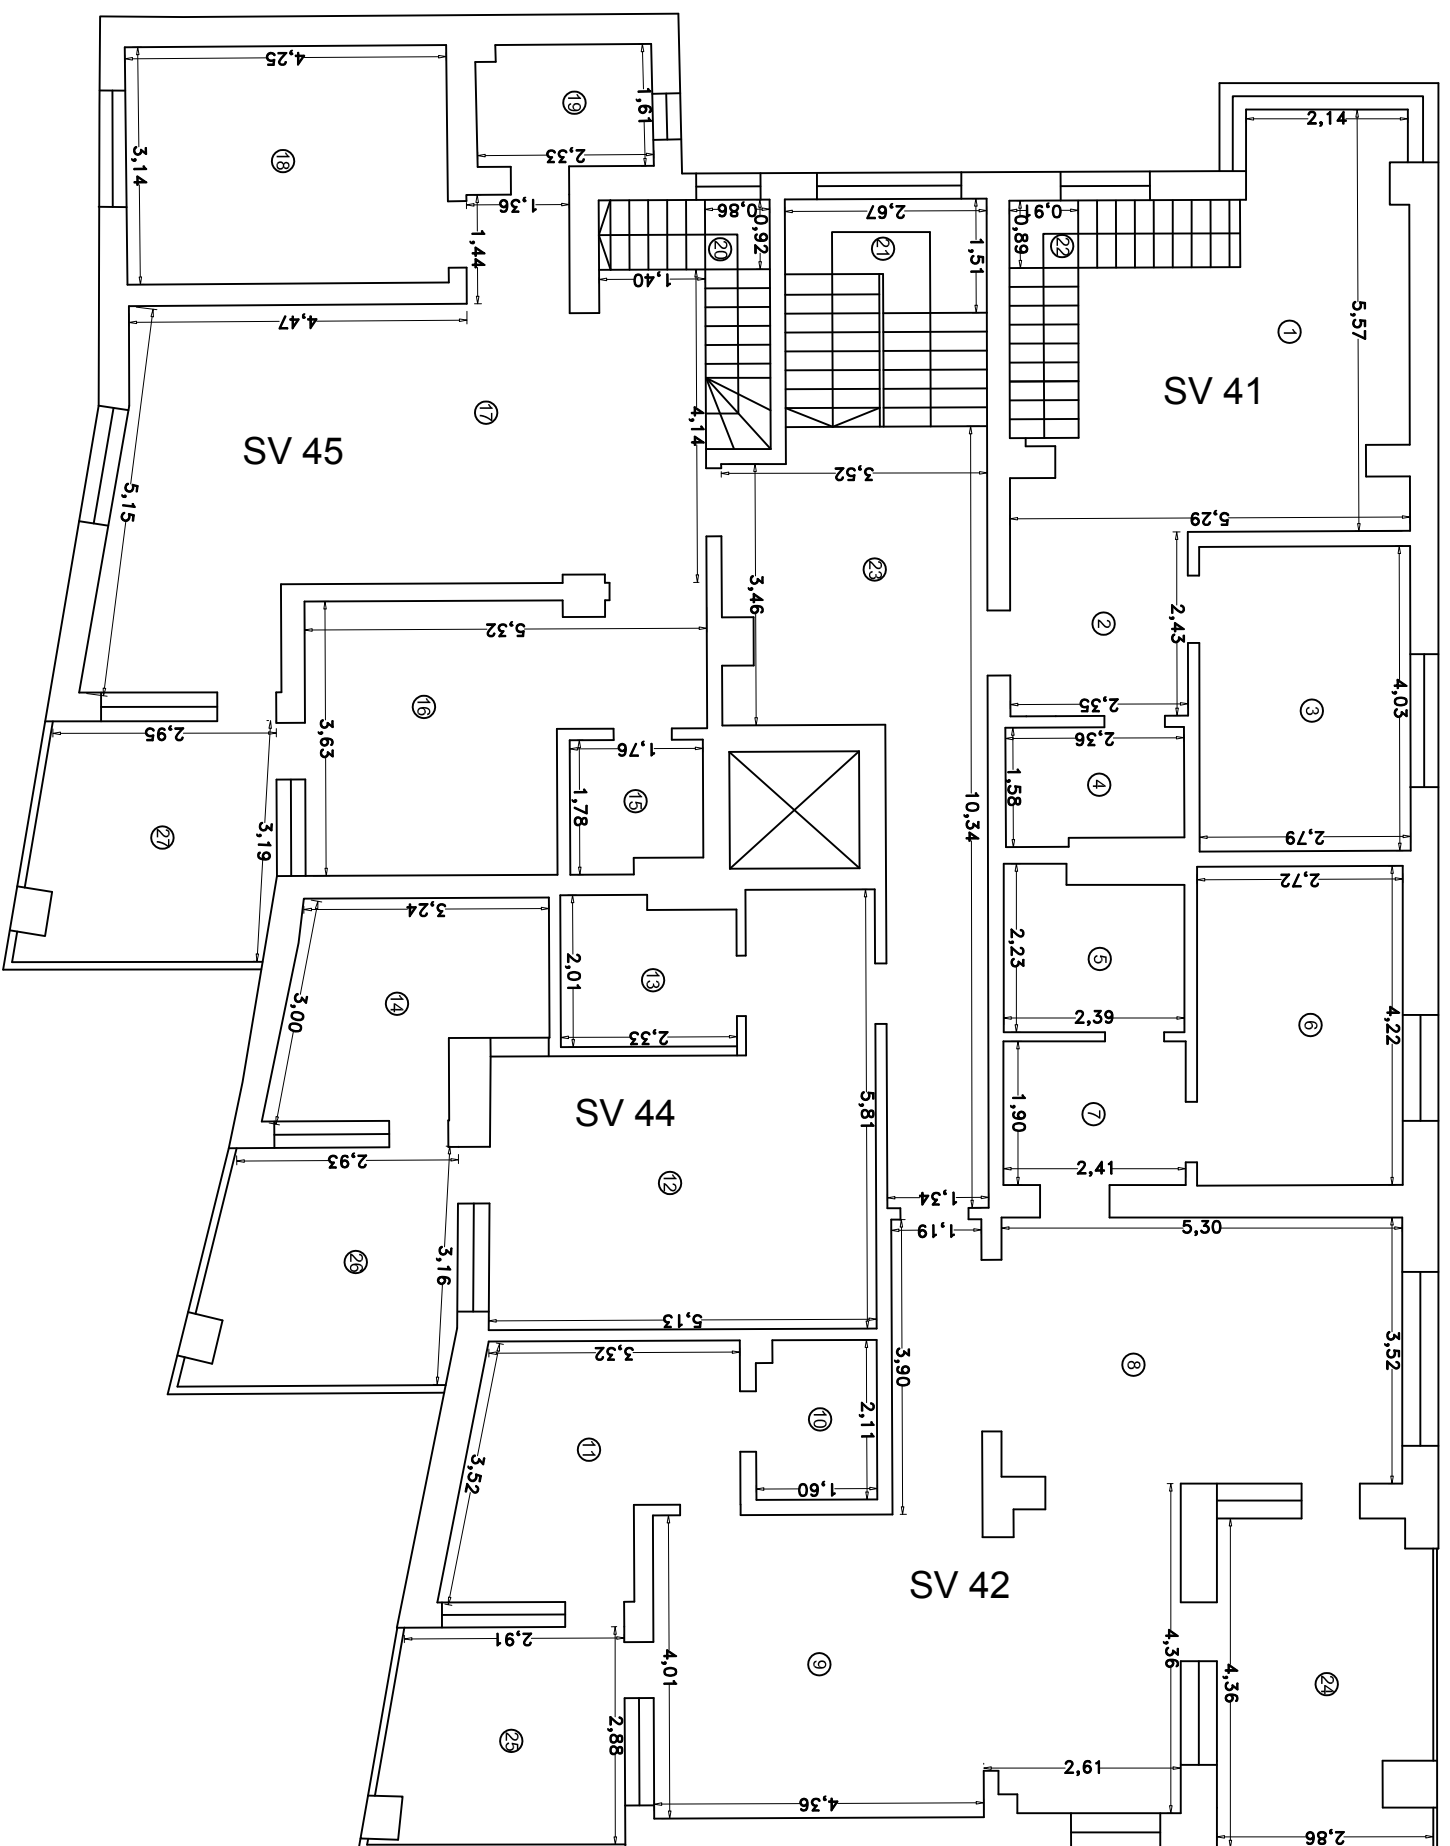

Nr. incapere	Denumire incapere	Suprafata utila[mp]
1		20,35
2		5,71
3		11,24
4		3,55
5		4,99
6		11,48
7		4,58
8		34,62
9		17,48
10		3,31
11		10,85
12		22,24
13		4,45
14		8,87
15		2,93
16		15,35
17		34,78
18		13,35
19		3,70
20		0,79
21		3,56
22		0,81
23		21,79
Suprafata Utila = 260,68 mp		
24	Balcon	11,90
25	Balcon	8,88
26	Balcon	10,17
27	Balcon	9,96
Suprafata Totala = 301,59 mp		

Executant, ROSCAN ADRIAN	Data Aprilie 2016
Receptionat,	Data