


**PLAN RELIEVEU – ETAJ 5**  
Scara 1:100

Nr. Cadastral	Suprafata	Adresa imobilului
	96.38 mp	Sfr. Rascoalei 1907, nr. 48, loc. Costinesti, jud. Constanta
Cartea funciara nr.	UAT	COSTINESTI

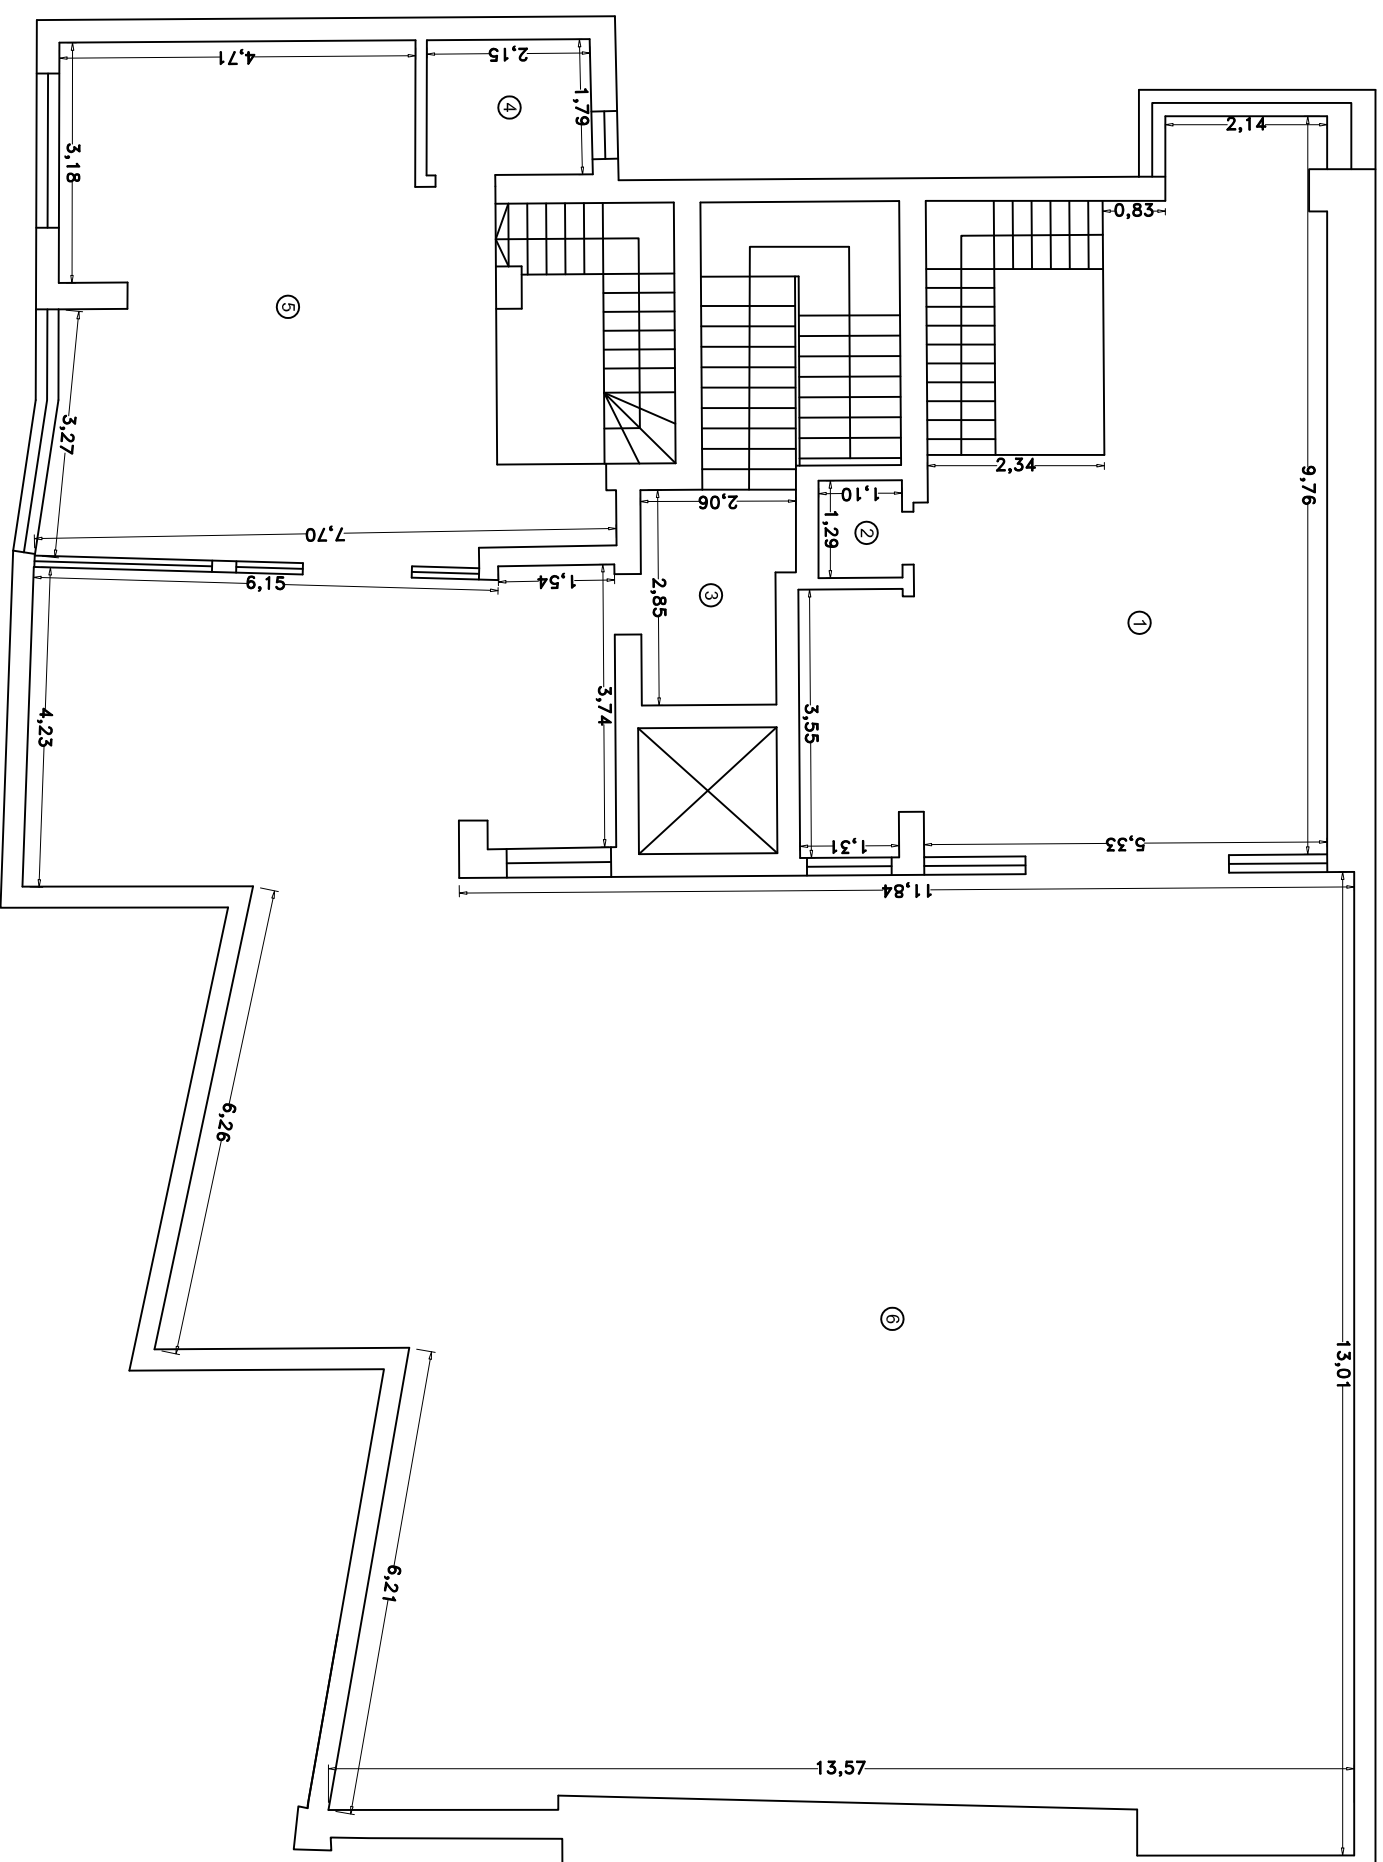

Nr. Incapere	Denumire Incapere	Suprafata utila[mp]
1	Camera	46.24
2	Debara	1.43
3	Hol	5.37
4	Bale	3.90
5	Camera	39.44
<b>Suprafata Utila = 96.38 mp</b>		
6	Terasa	206.46
<b>Suprafata Totala = 302.84 mp</b>		

<b>Executant,</b> ROSCAN ADRIAN	<b>Data</b> Aprilie 2016
<b>Receptionat,</b>	<b>Data</b>